


LEVEL 4

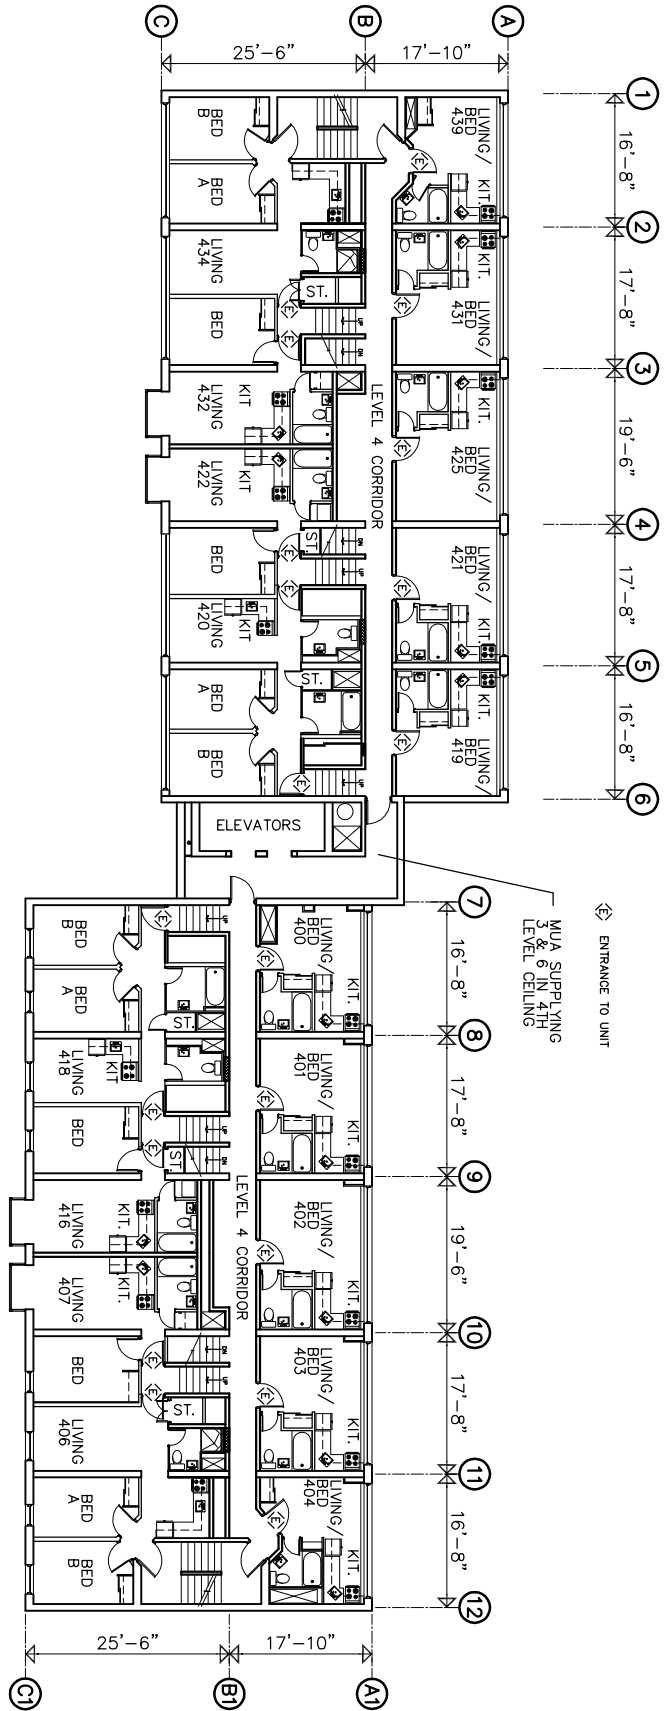

ENTRANCE TO UNIT

MUA SUPPLYING 3 & 6 IN 4TH LEVEL CEILING